




NIGHTINGALE PROPOSAL

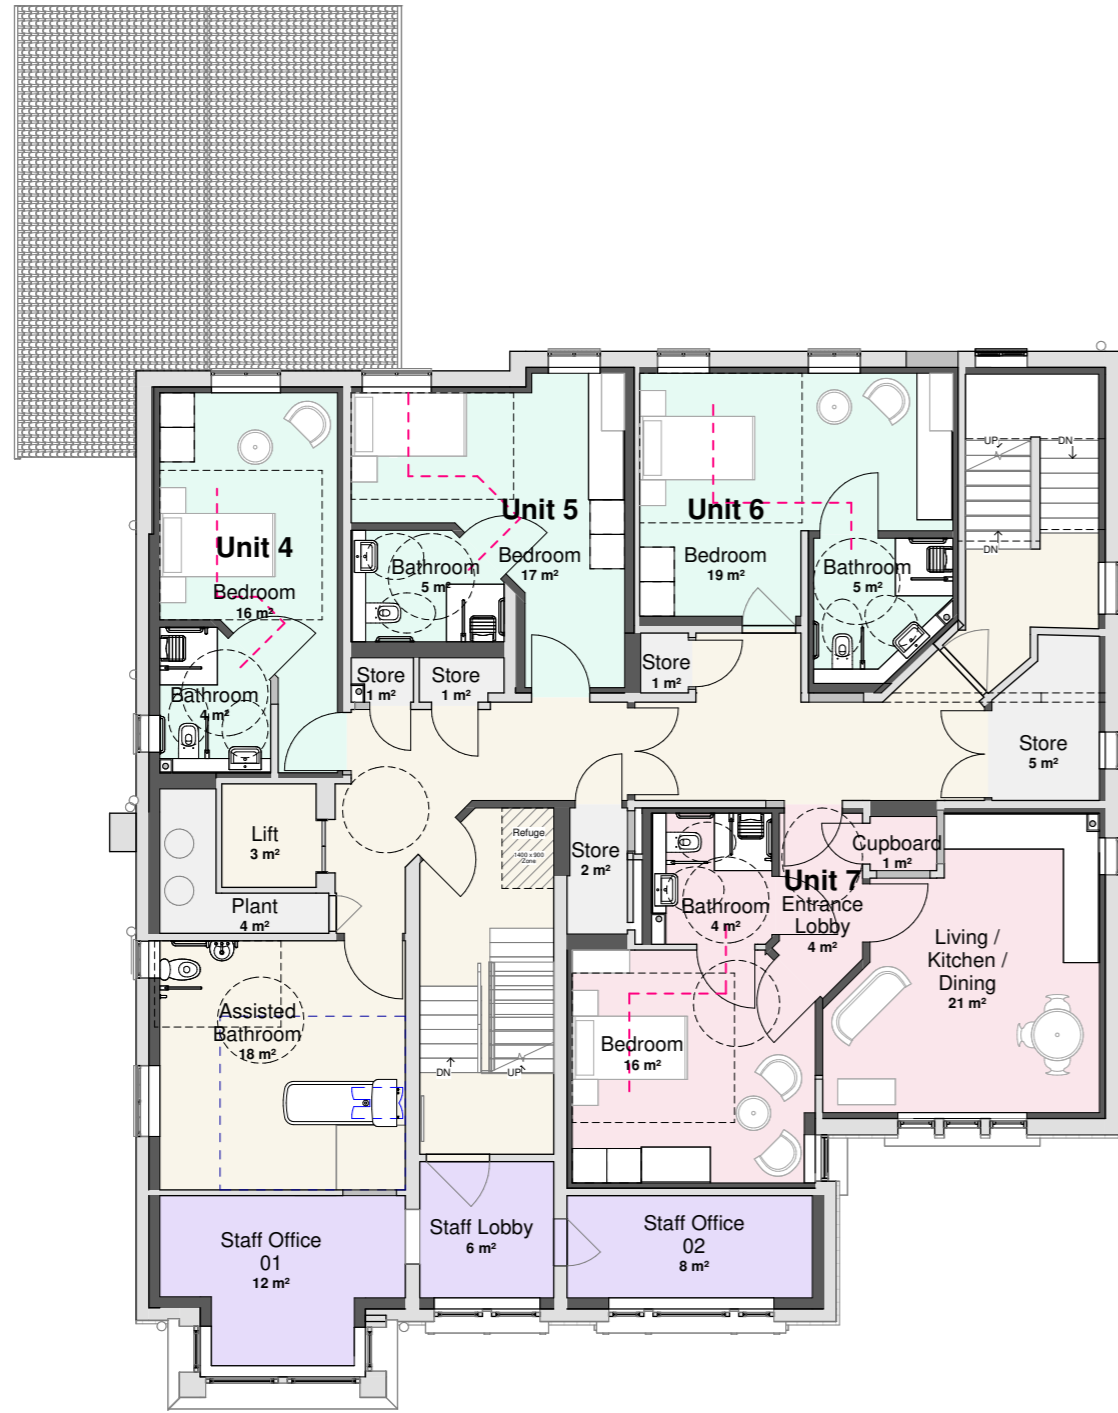


First Floor

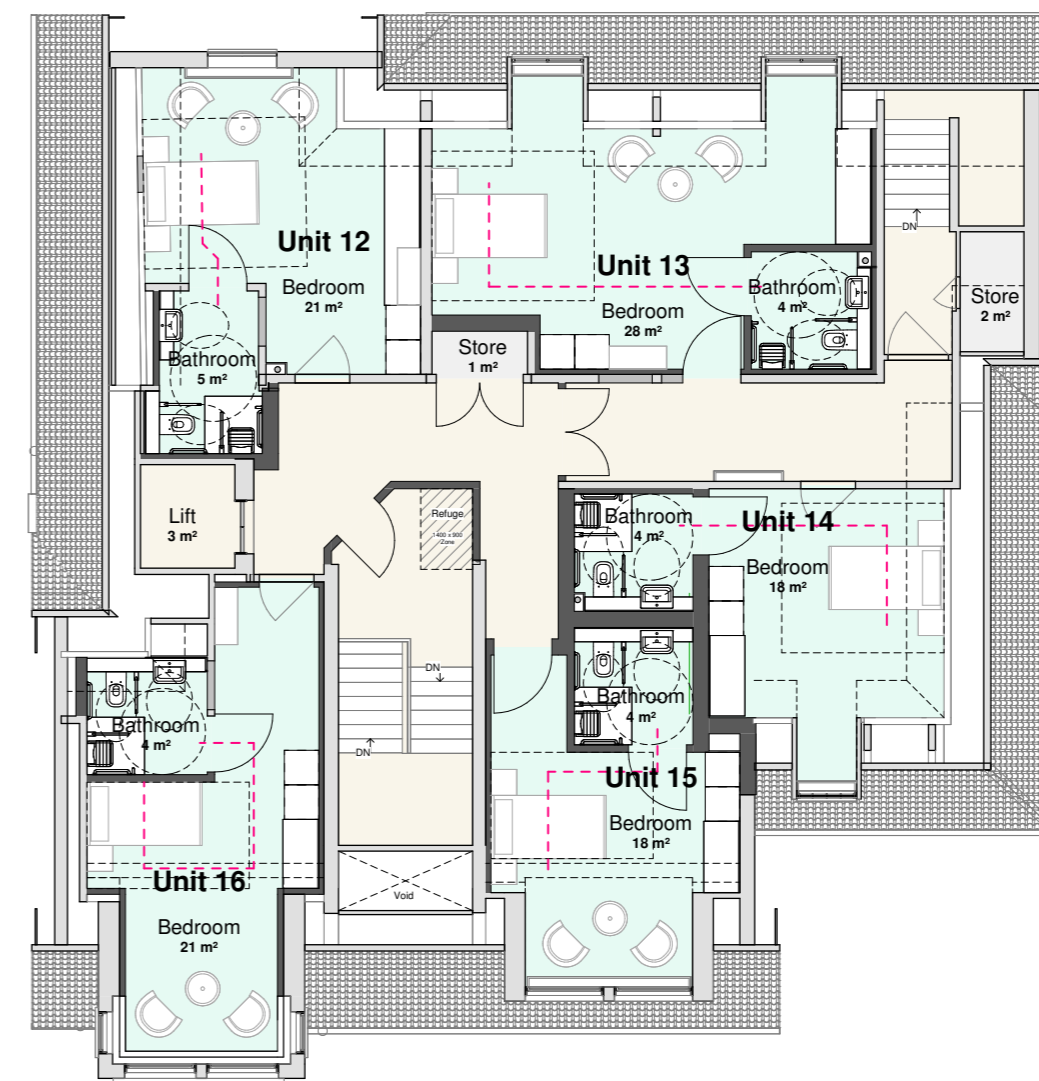


Third Floor

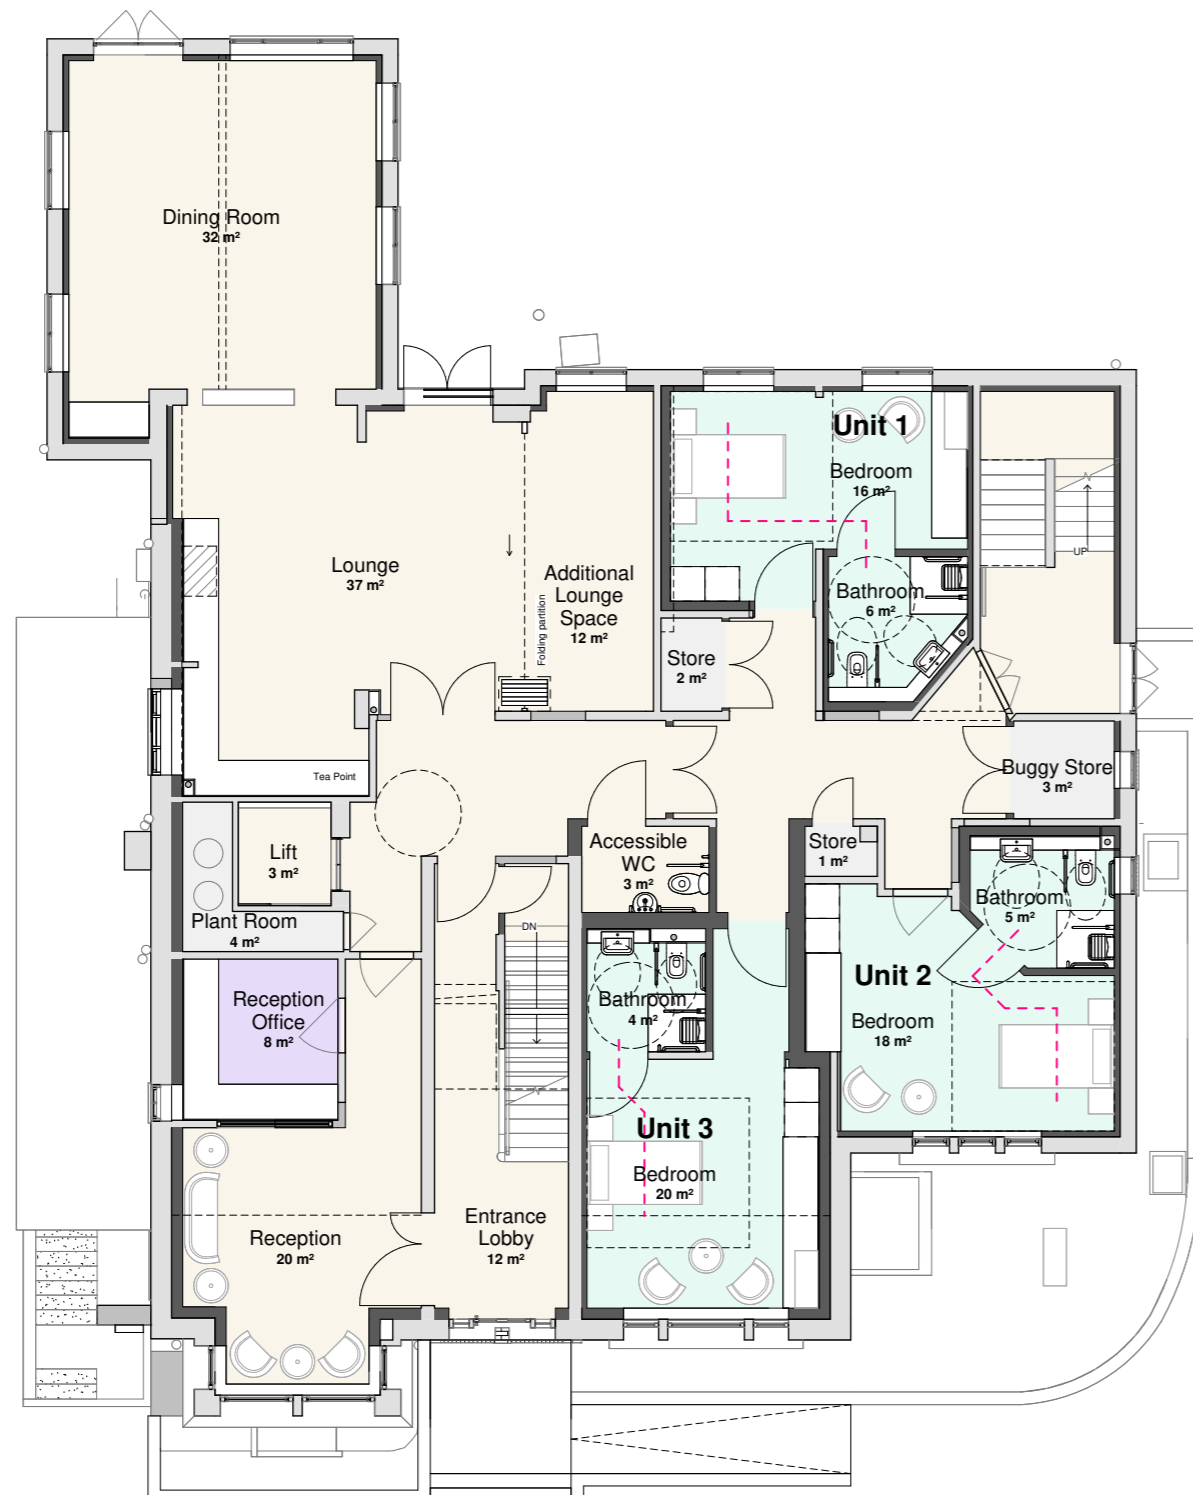

Ground Floor

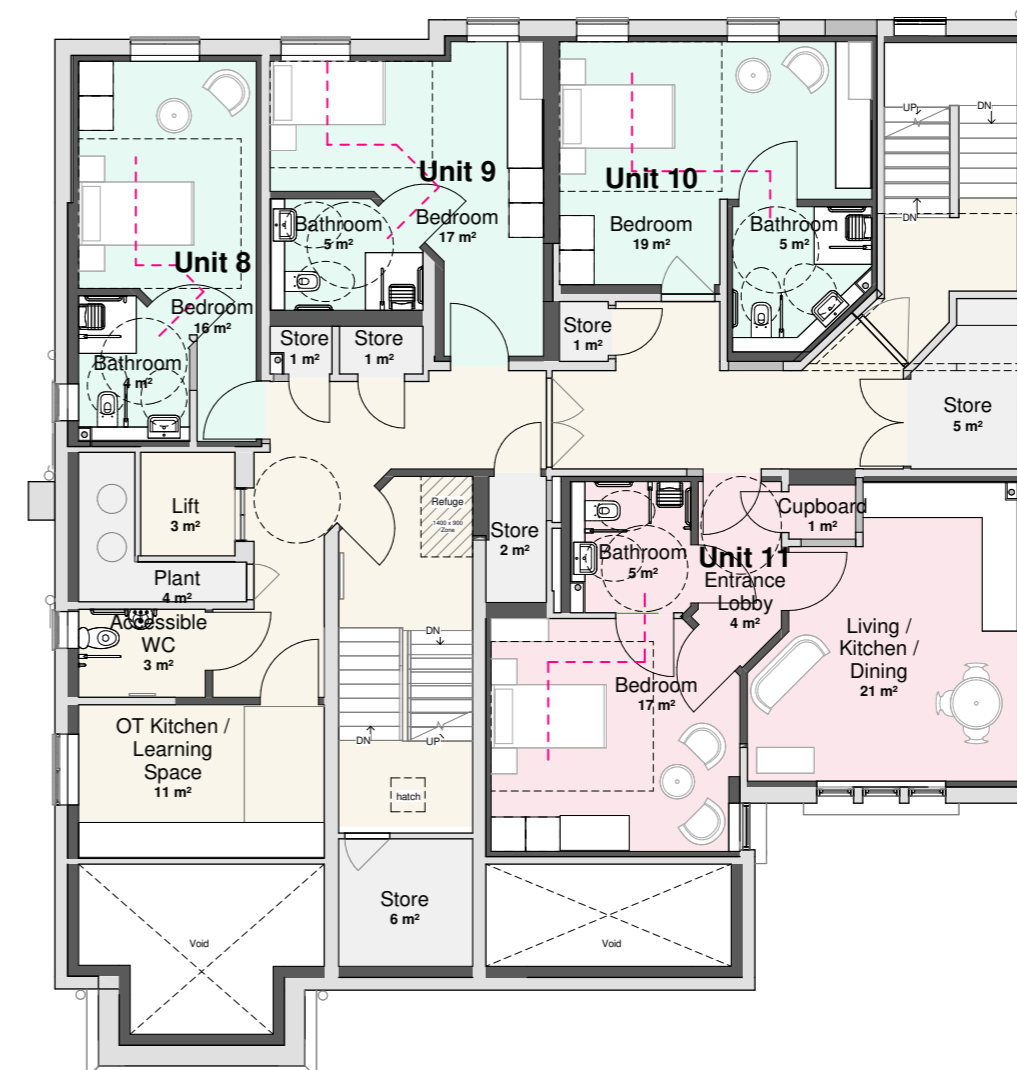

Second Floor

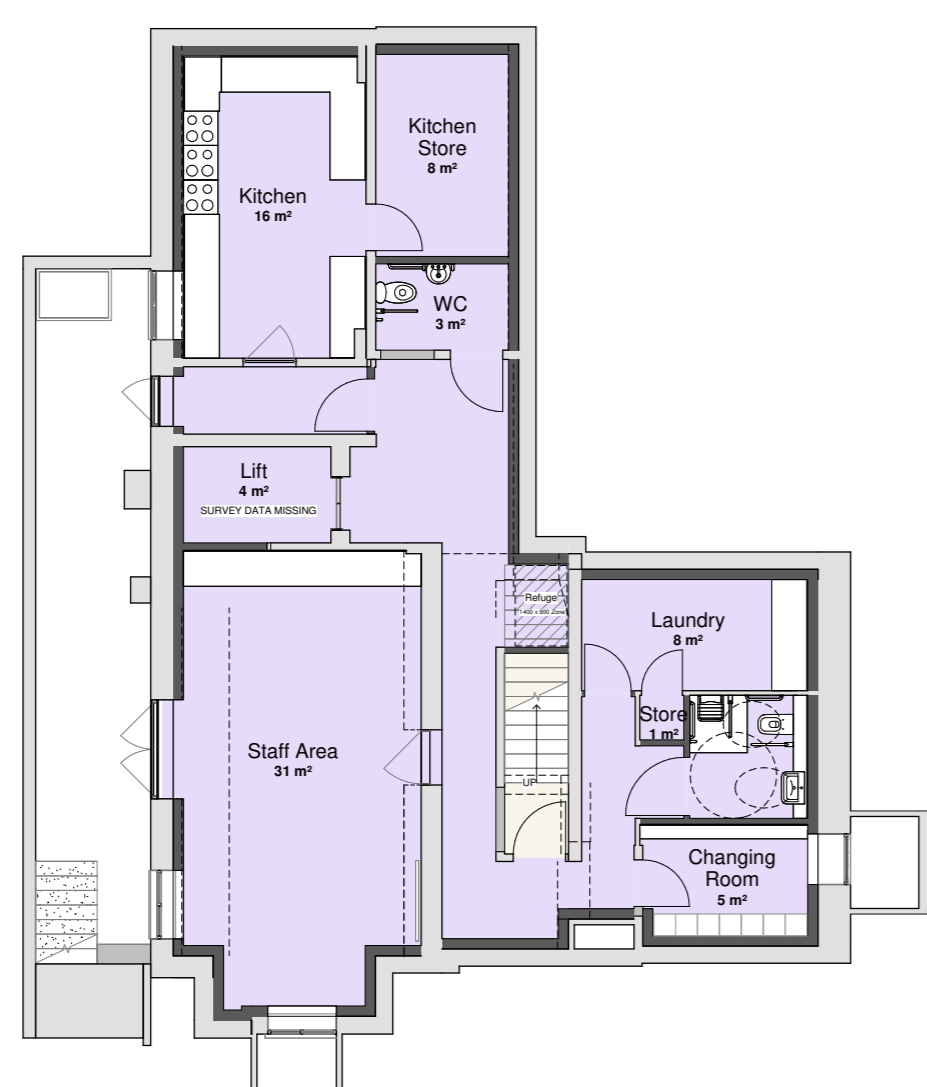

Lower Ground Floor

ACCOMMODATION SCHEDULE

Key

	Ensuite Bedrooms	Self-contained Apartments
Ground Floor	3	
First Floor	3	1
Second Floor	3	1
Third Floor	5	
Total	14	2

- Staff Area
- Self-Contained Apartment
- Ensuite Bedrooms
- Communal Area

Overall; 16 Units

Accommodation Schedule

We welcome your comments, please visit:

wwa-studios.com/nightingalecarehomeconsultation